


S E A

TRUE NORTH  
Scale: 1 in = 20 ft

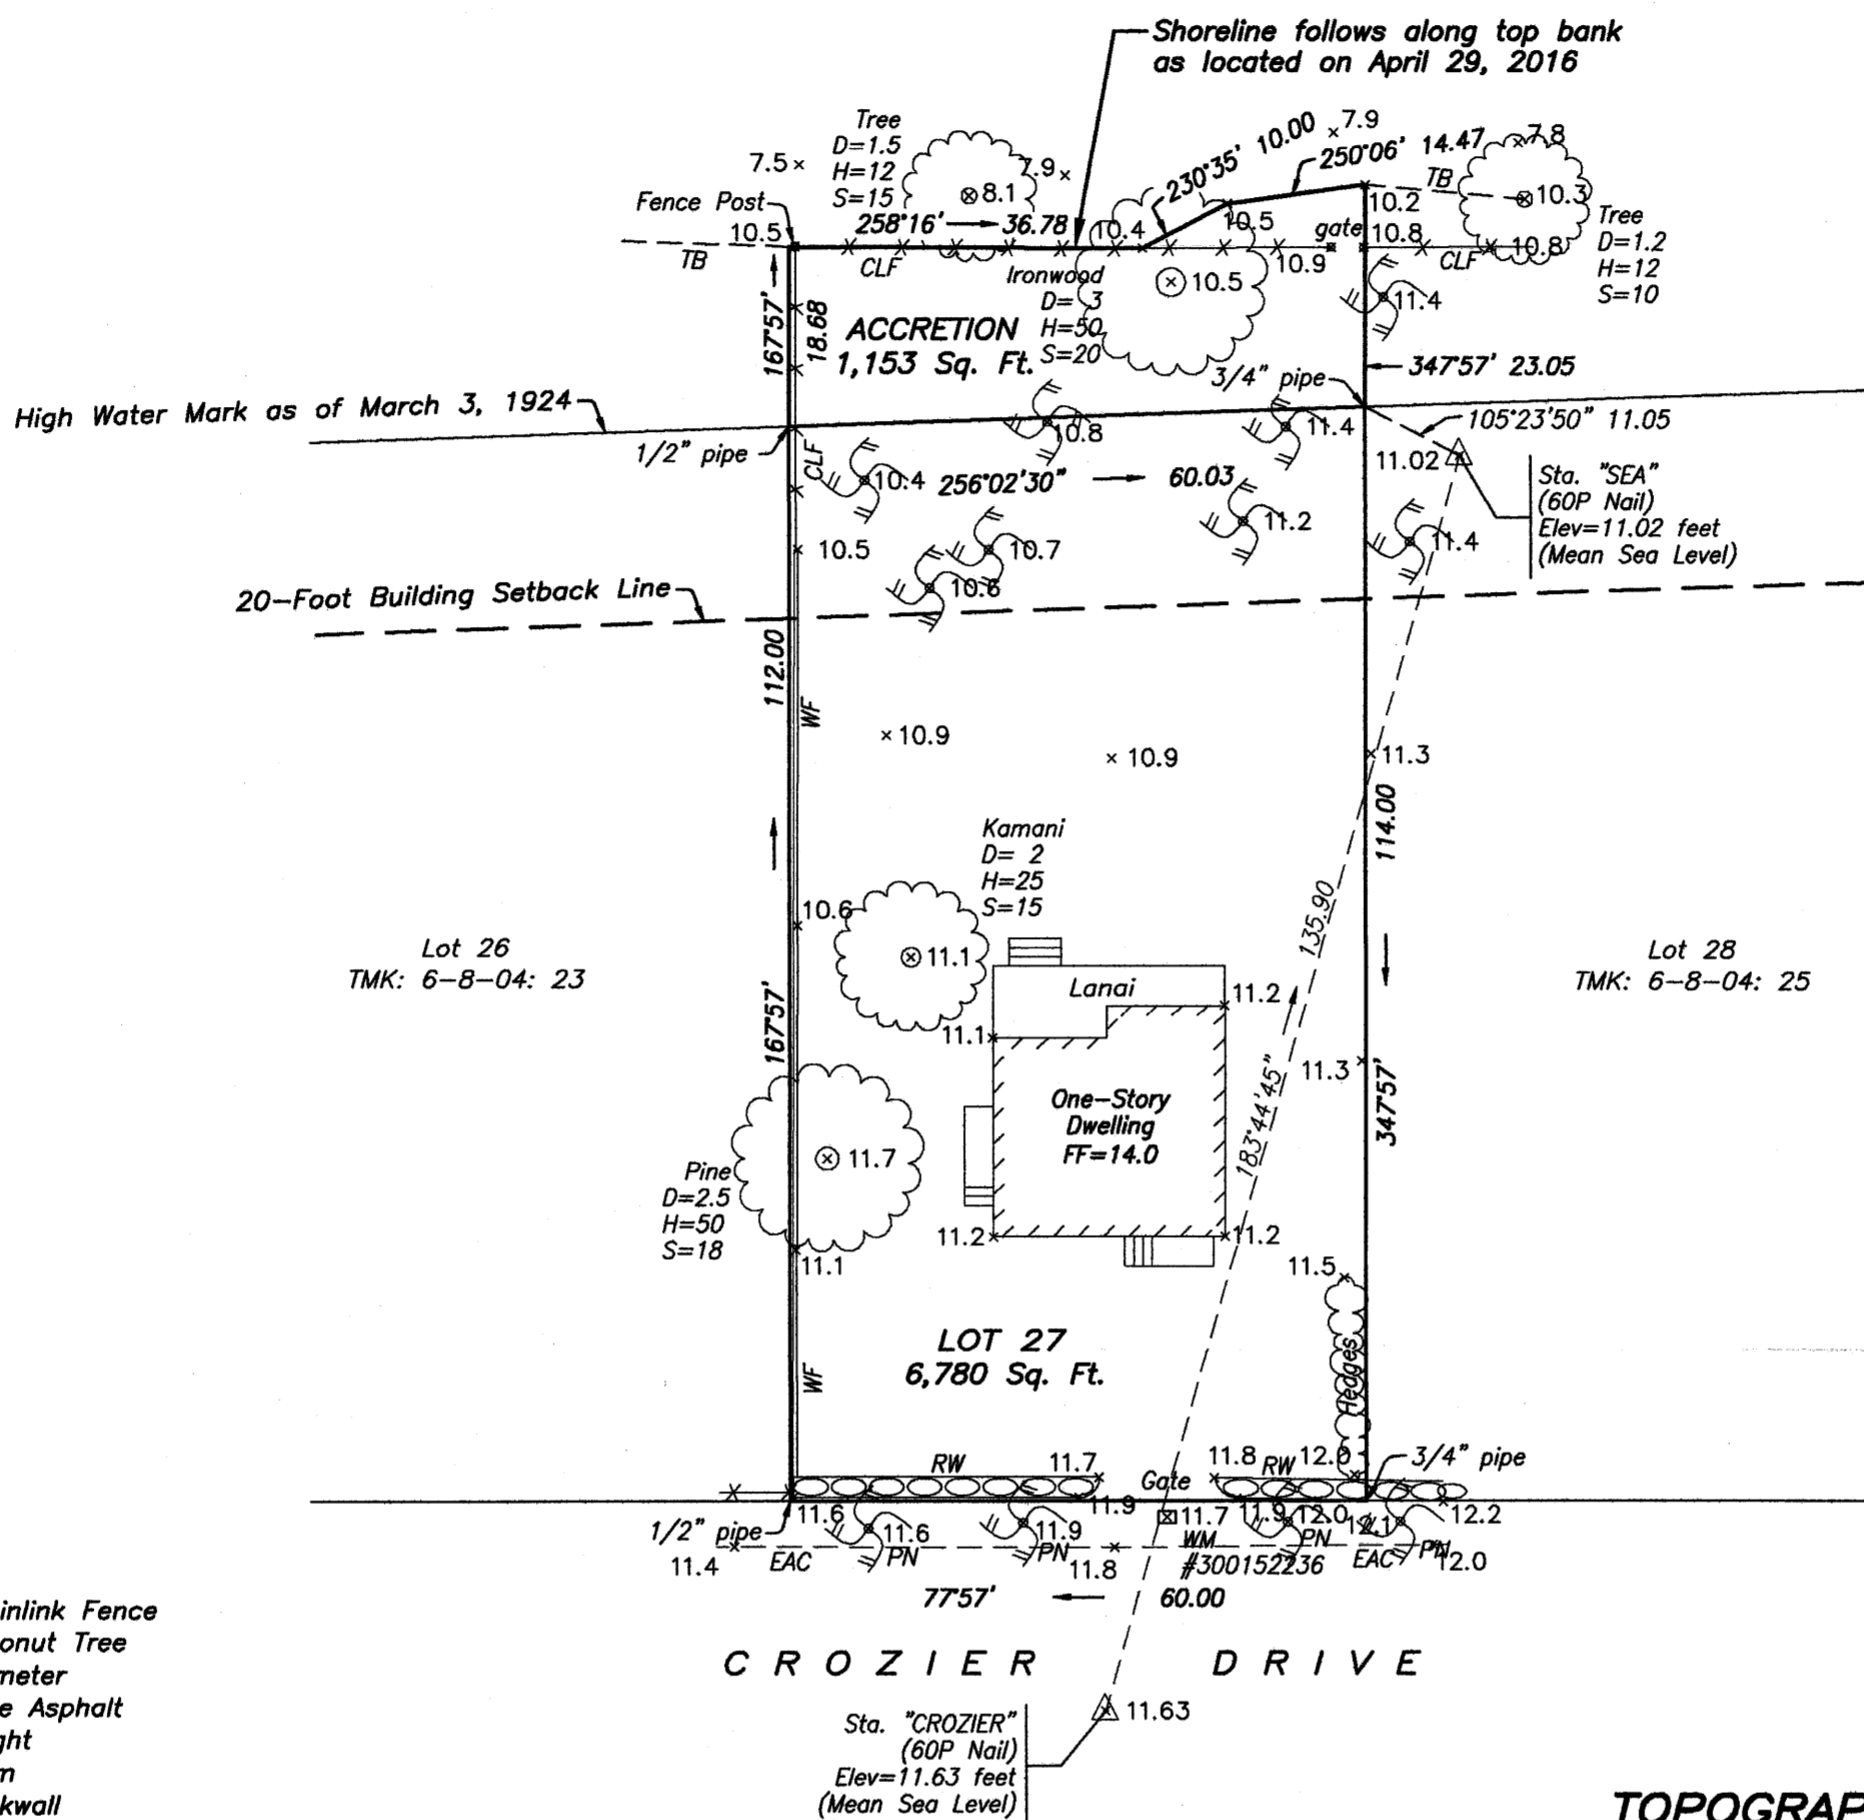

LEGEND:

CLF — Chainlink Fence  
 C — Coconut Tree  
 D — Diameter  
 EAC — Edge Asphalt  
 H — Height  
 PN — Palm  
 RW — Rockwall  
 S — Spread  
 WF — Wooden Fence  
 WM — Water Meter

NOTES:

1. (2) — Direction of photographs taken on April 29, 2016 at 2:00 PM.
2. Elevations were referred to bench mark, RM-171 ("□" Cut), with an elevation of 5.83 feet (Mean Sea Level = NGVD).
3. FIRM Map No. 15003C085  
 FIRM Index Date: November 5, 2014  
 FIRM Effective Date: September 30, 2004  
 Flood Zone: AE (Elev. 14 feet)

TOPOGRAPHIC AND  
SHORELINE SURVEY MAP

LOT 27 OF MAP 1  
LAND COURT APPLICATION 609  
"MOKULEIA BEACH TRACT"

Tax Map Key: (1) 6-8-004: 024

At MOKULEIA, WAIALUA, OAHU, HAWAII

OWNER: ALEJANDRO MARTINEZ  
& PAMELA MARTINEZ

Site Address: 68-463 Crozier Drive, Waiialua, Hawaii



This work was prepared by me  
or under my supervision

*[Signature]*

GIL P. BUMANGLAG  
Licensed Professional Land Surveyor  
Certificate Number 8948  
Exp. Date: April 30, 2018

Date: April 29, 2016

FB No. G-390: 42  
c:\survey\shore\CROZIER-68-463

GIL SURVEYING SERVICES, LLC  
1442 UILA STREET HONOLULU HAWAII 96818

15" x 21" = 2.19 sq. ft.